

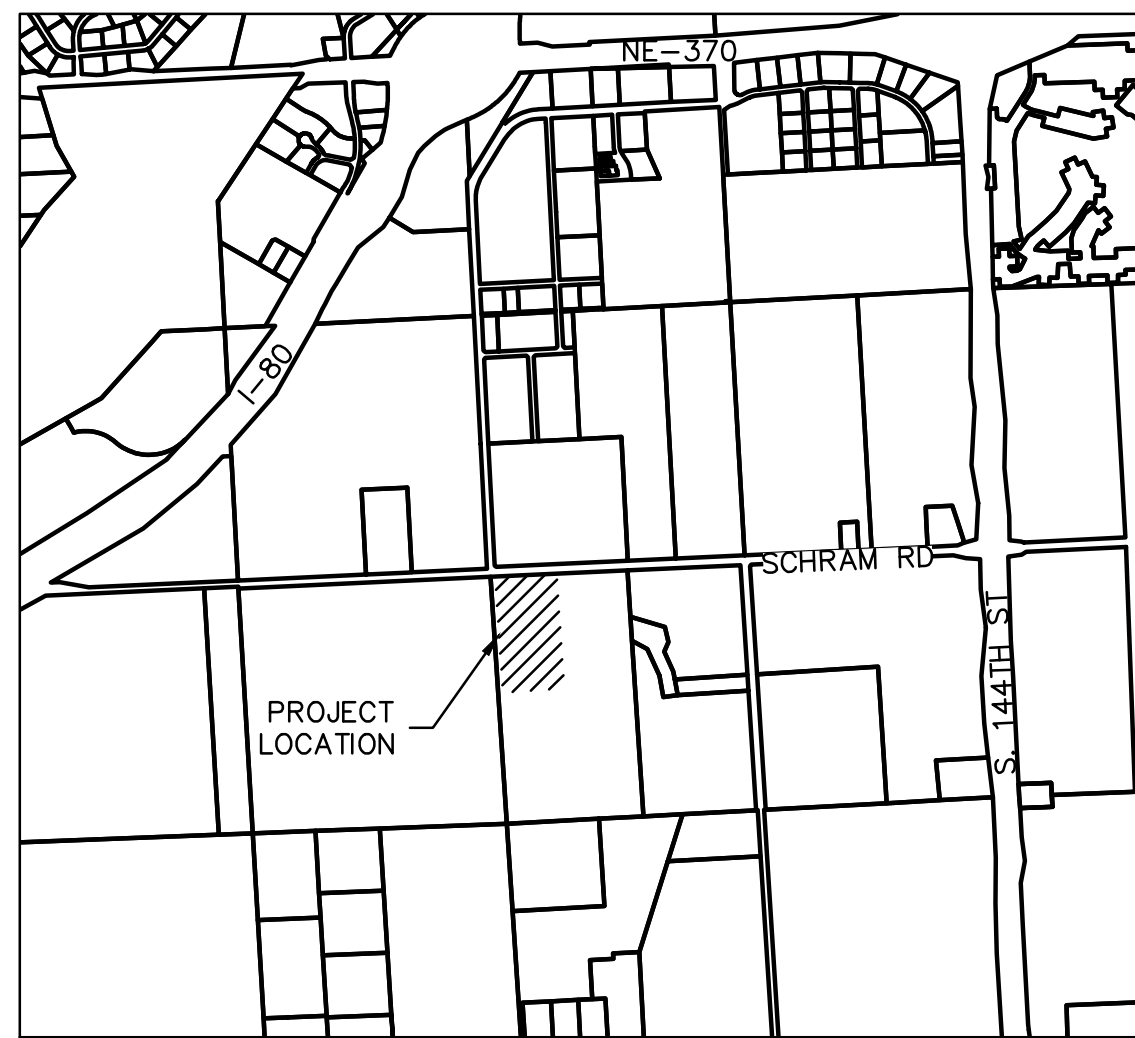


DWG: F:\2019\1501-2000\019-1764-B\40-Design\AutoCAD\Preliminary Plans\Sheets\GNC\1501-2000\B191764.dwg USER: kordressen  
DATE: Dec 13, 2021 11:52am XREFS: C:\BASE\_B191764 C:\PBLK\_B191764 C:\PBNDY\_B191764

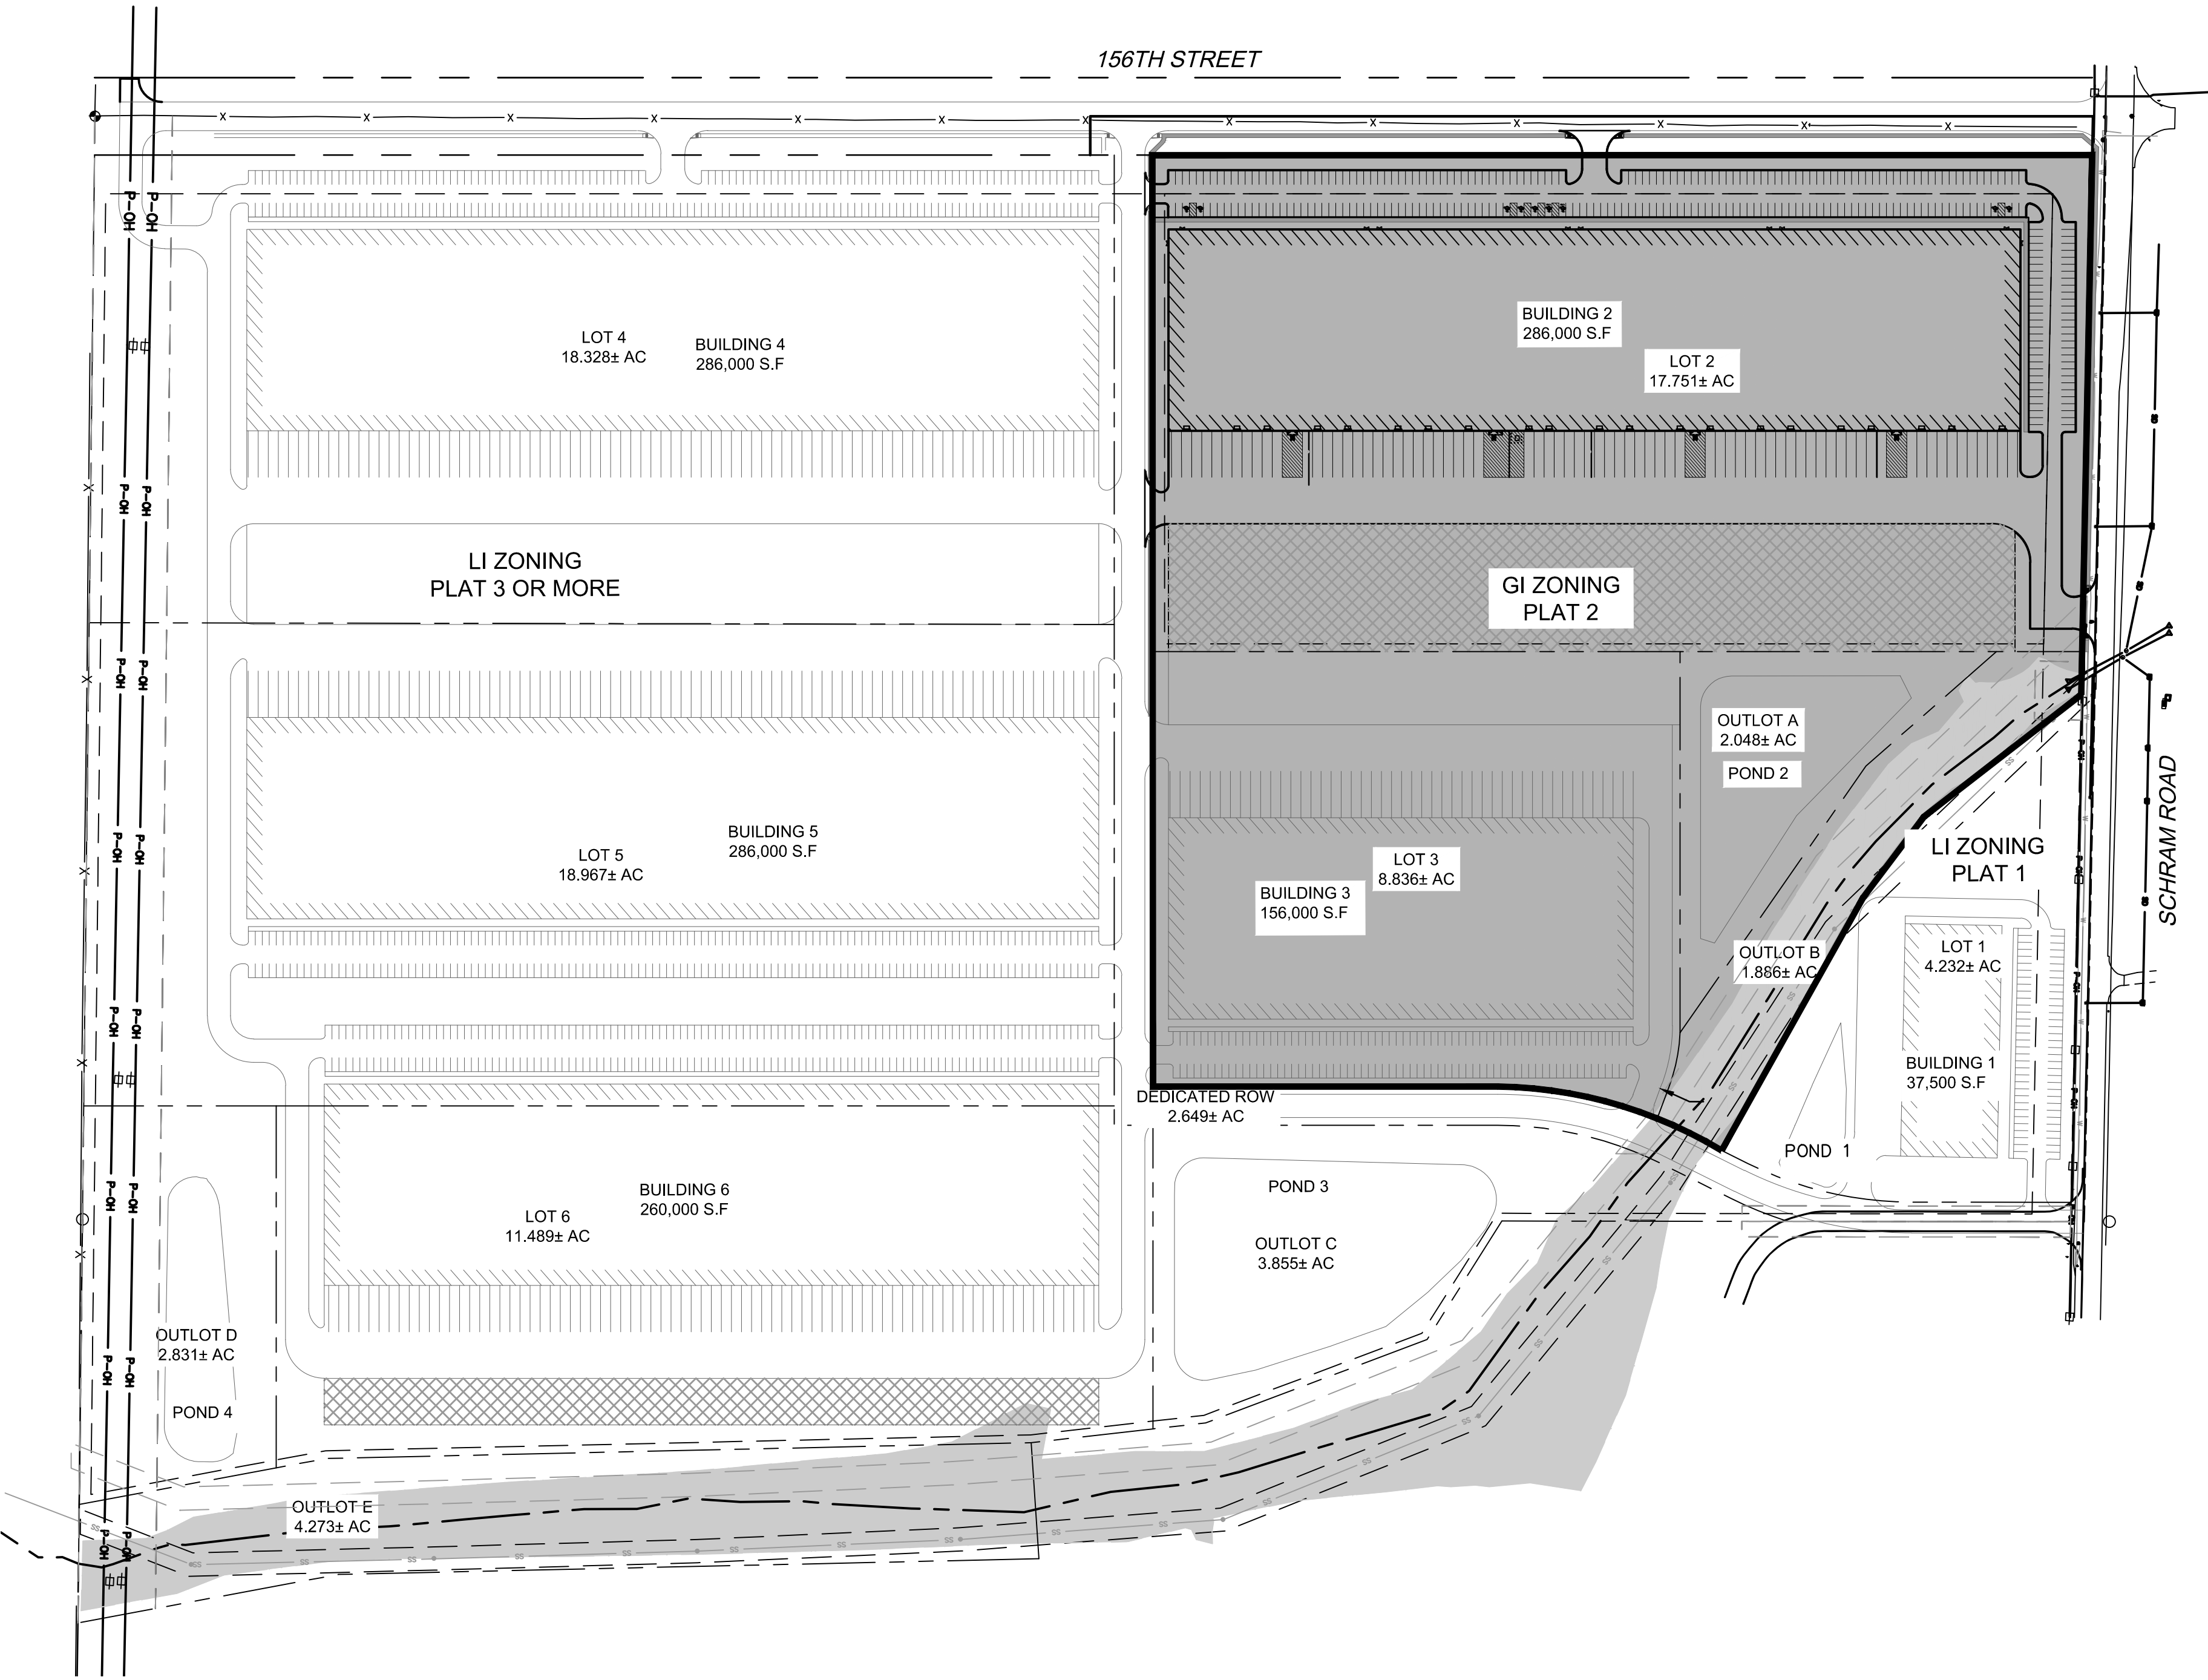

VICINITY MAP  
NOT TO SCALE

- LEGEND**
- PROPOSED BOUNDARY
  - PROPOSED ROADWAY CENTERLINE
  - - - - - PROPOSED SETBACKS
  - PROPOSED LOTS
  - EXISTING PROPERTY LINE
  - - - - - EXISTING EASEMENT

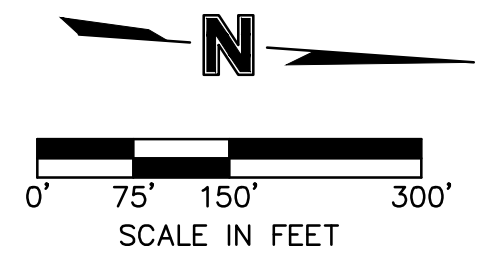

**olsson**

2111 South 67th Street, Suite 200  
Omaha, NE 68106  
TEL 402.341.1116  
www.ollson.com

REVISIONS DESCRIPTION

DATE

REV. NO.

SITE PLAN - REZONE

R&R COMMERCE PARK SOUTH  
LOT 2

PAPILLION, NE

2021

REVISIONS

drawn by: \_\_\_\_\_  
checked by: \_\_\_\_\_  
approved by: \_\_\_\_\_  
QA/QC by: \_\_\_\_\_  
project no.: \_\_\_\_\_  
drawing no.: \_\_\_\_\_  
date: \_\_\_\_\_

SHEET  
SP-1