



WEST ELEVATION

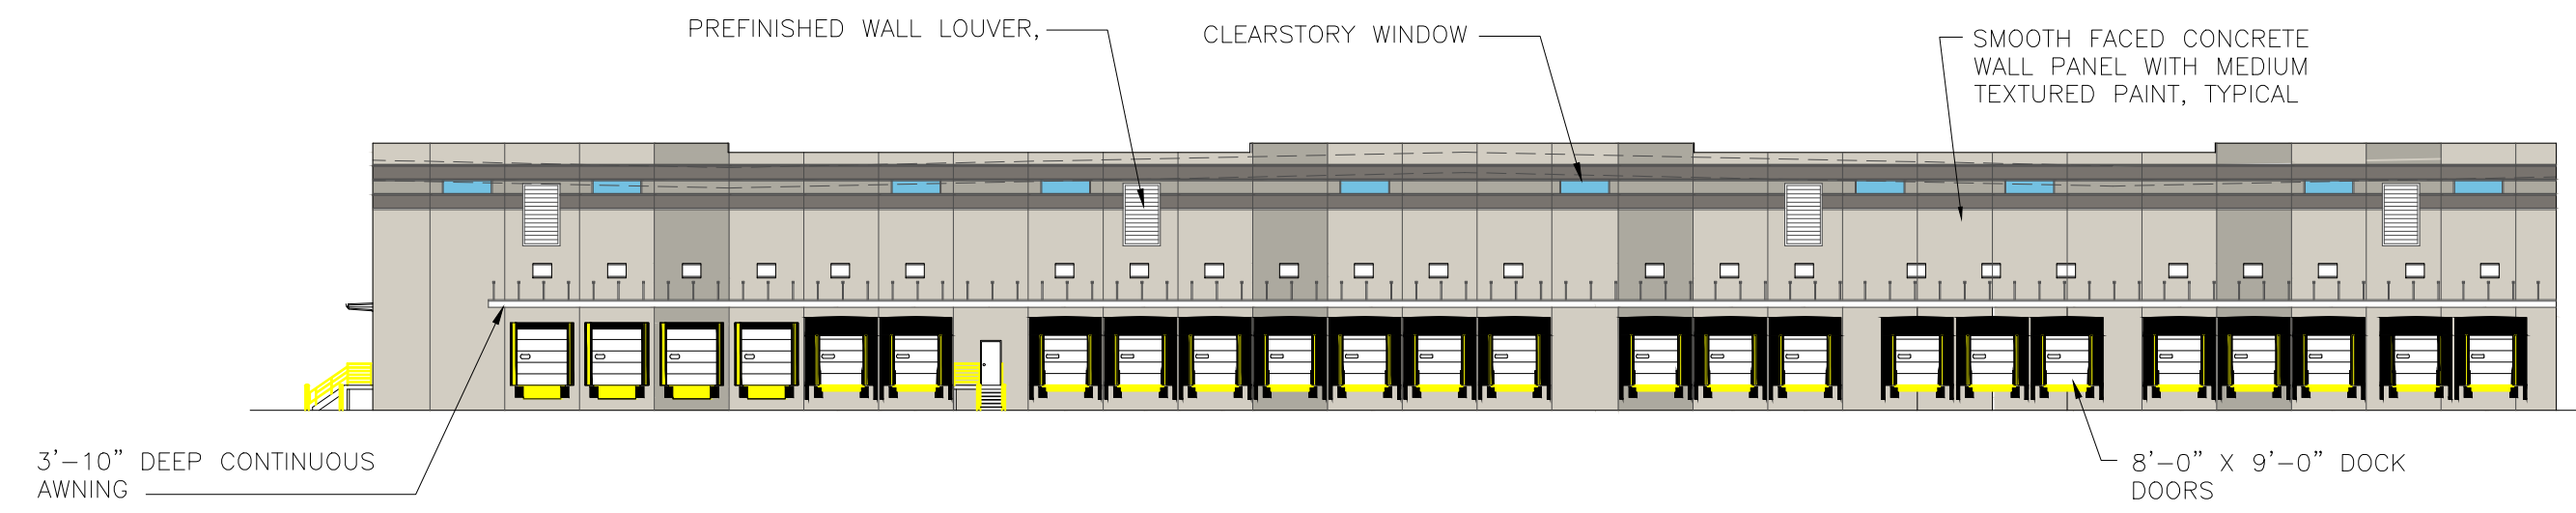


SOUTH ELEVATION

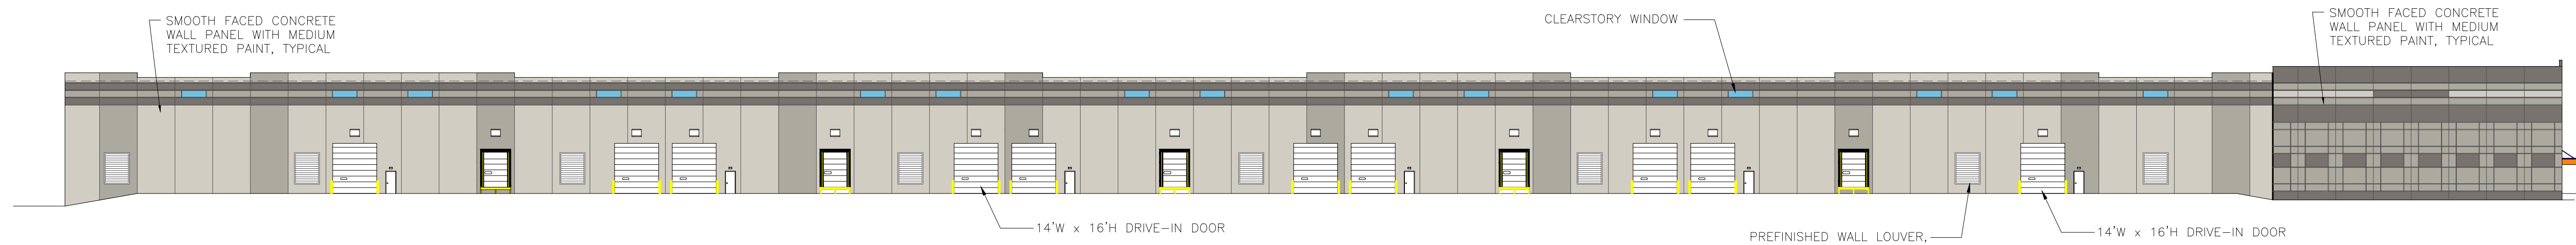

EAST ELEVATION



NORTH ELEVATION

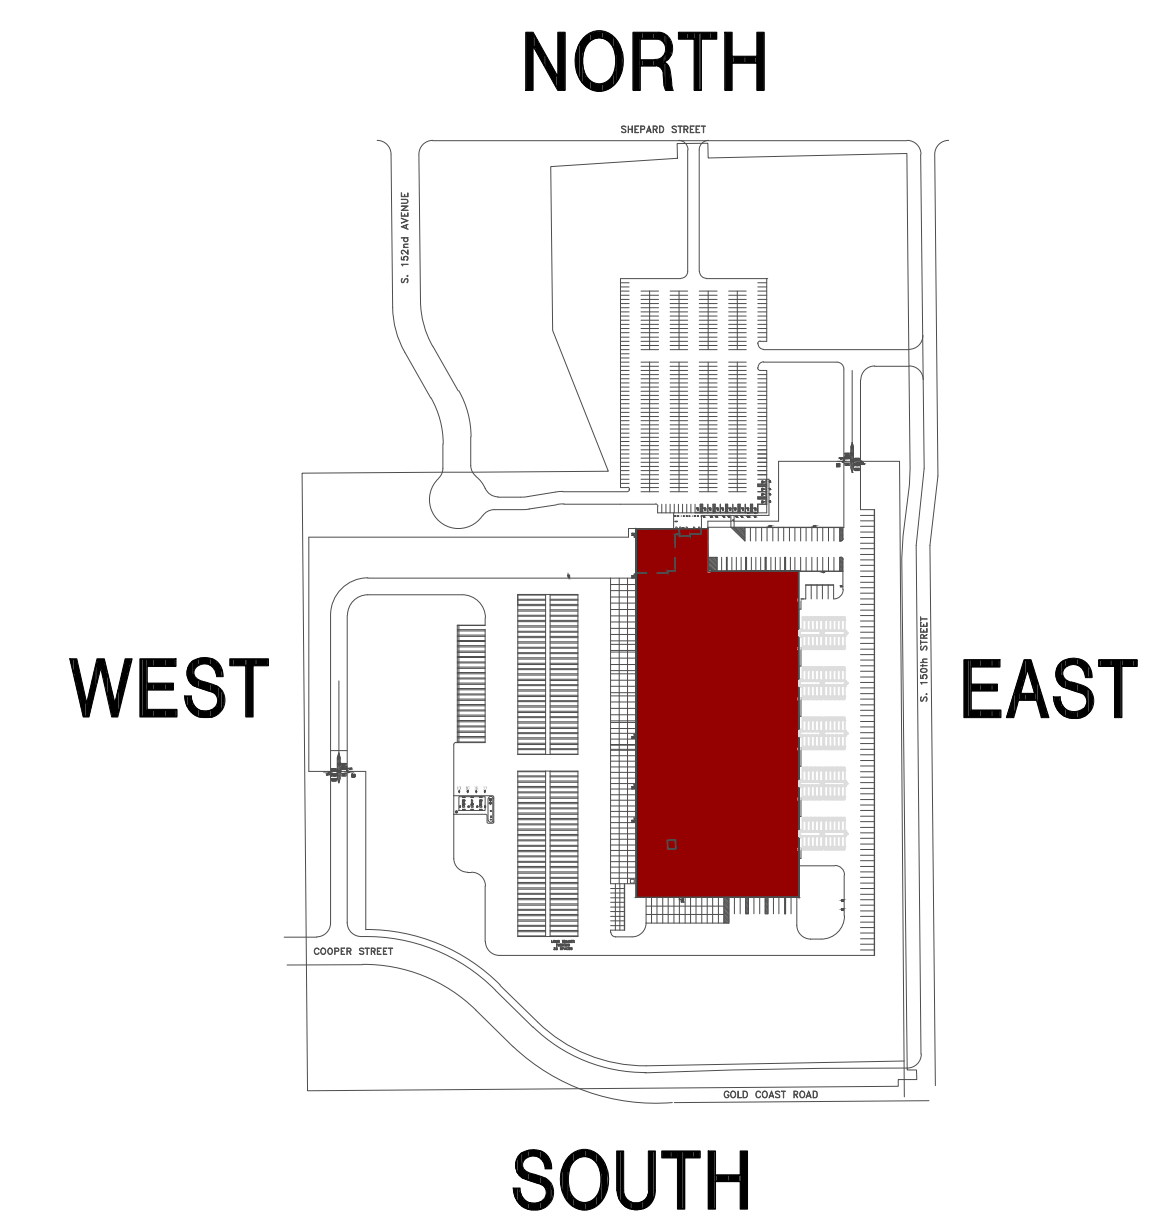

PAINT LEGEND

- SHERWIN WILLIAMS SW7029 AGREEABLE GRAY
- SHERWIN WILLIAMS SW7017 DORIAN GRAY
- SHERWIN WILLIAMS SW7019 GAUNTLET GRAY

PROPOSED ELEVATIONS
PAPILLION, NEBRASKA