


**120th Street
Storage Facility**

**NOT FOR
CONSTRUCTION**

No.	Description	MM-DD-YY

Drawn By: JAD Reviewed By: DEK
Job No.: 1959-101 Date: 04-07-17

Sheet Title
Site Layout

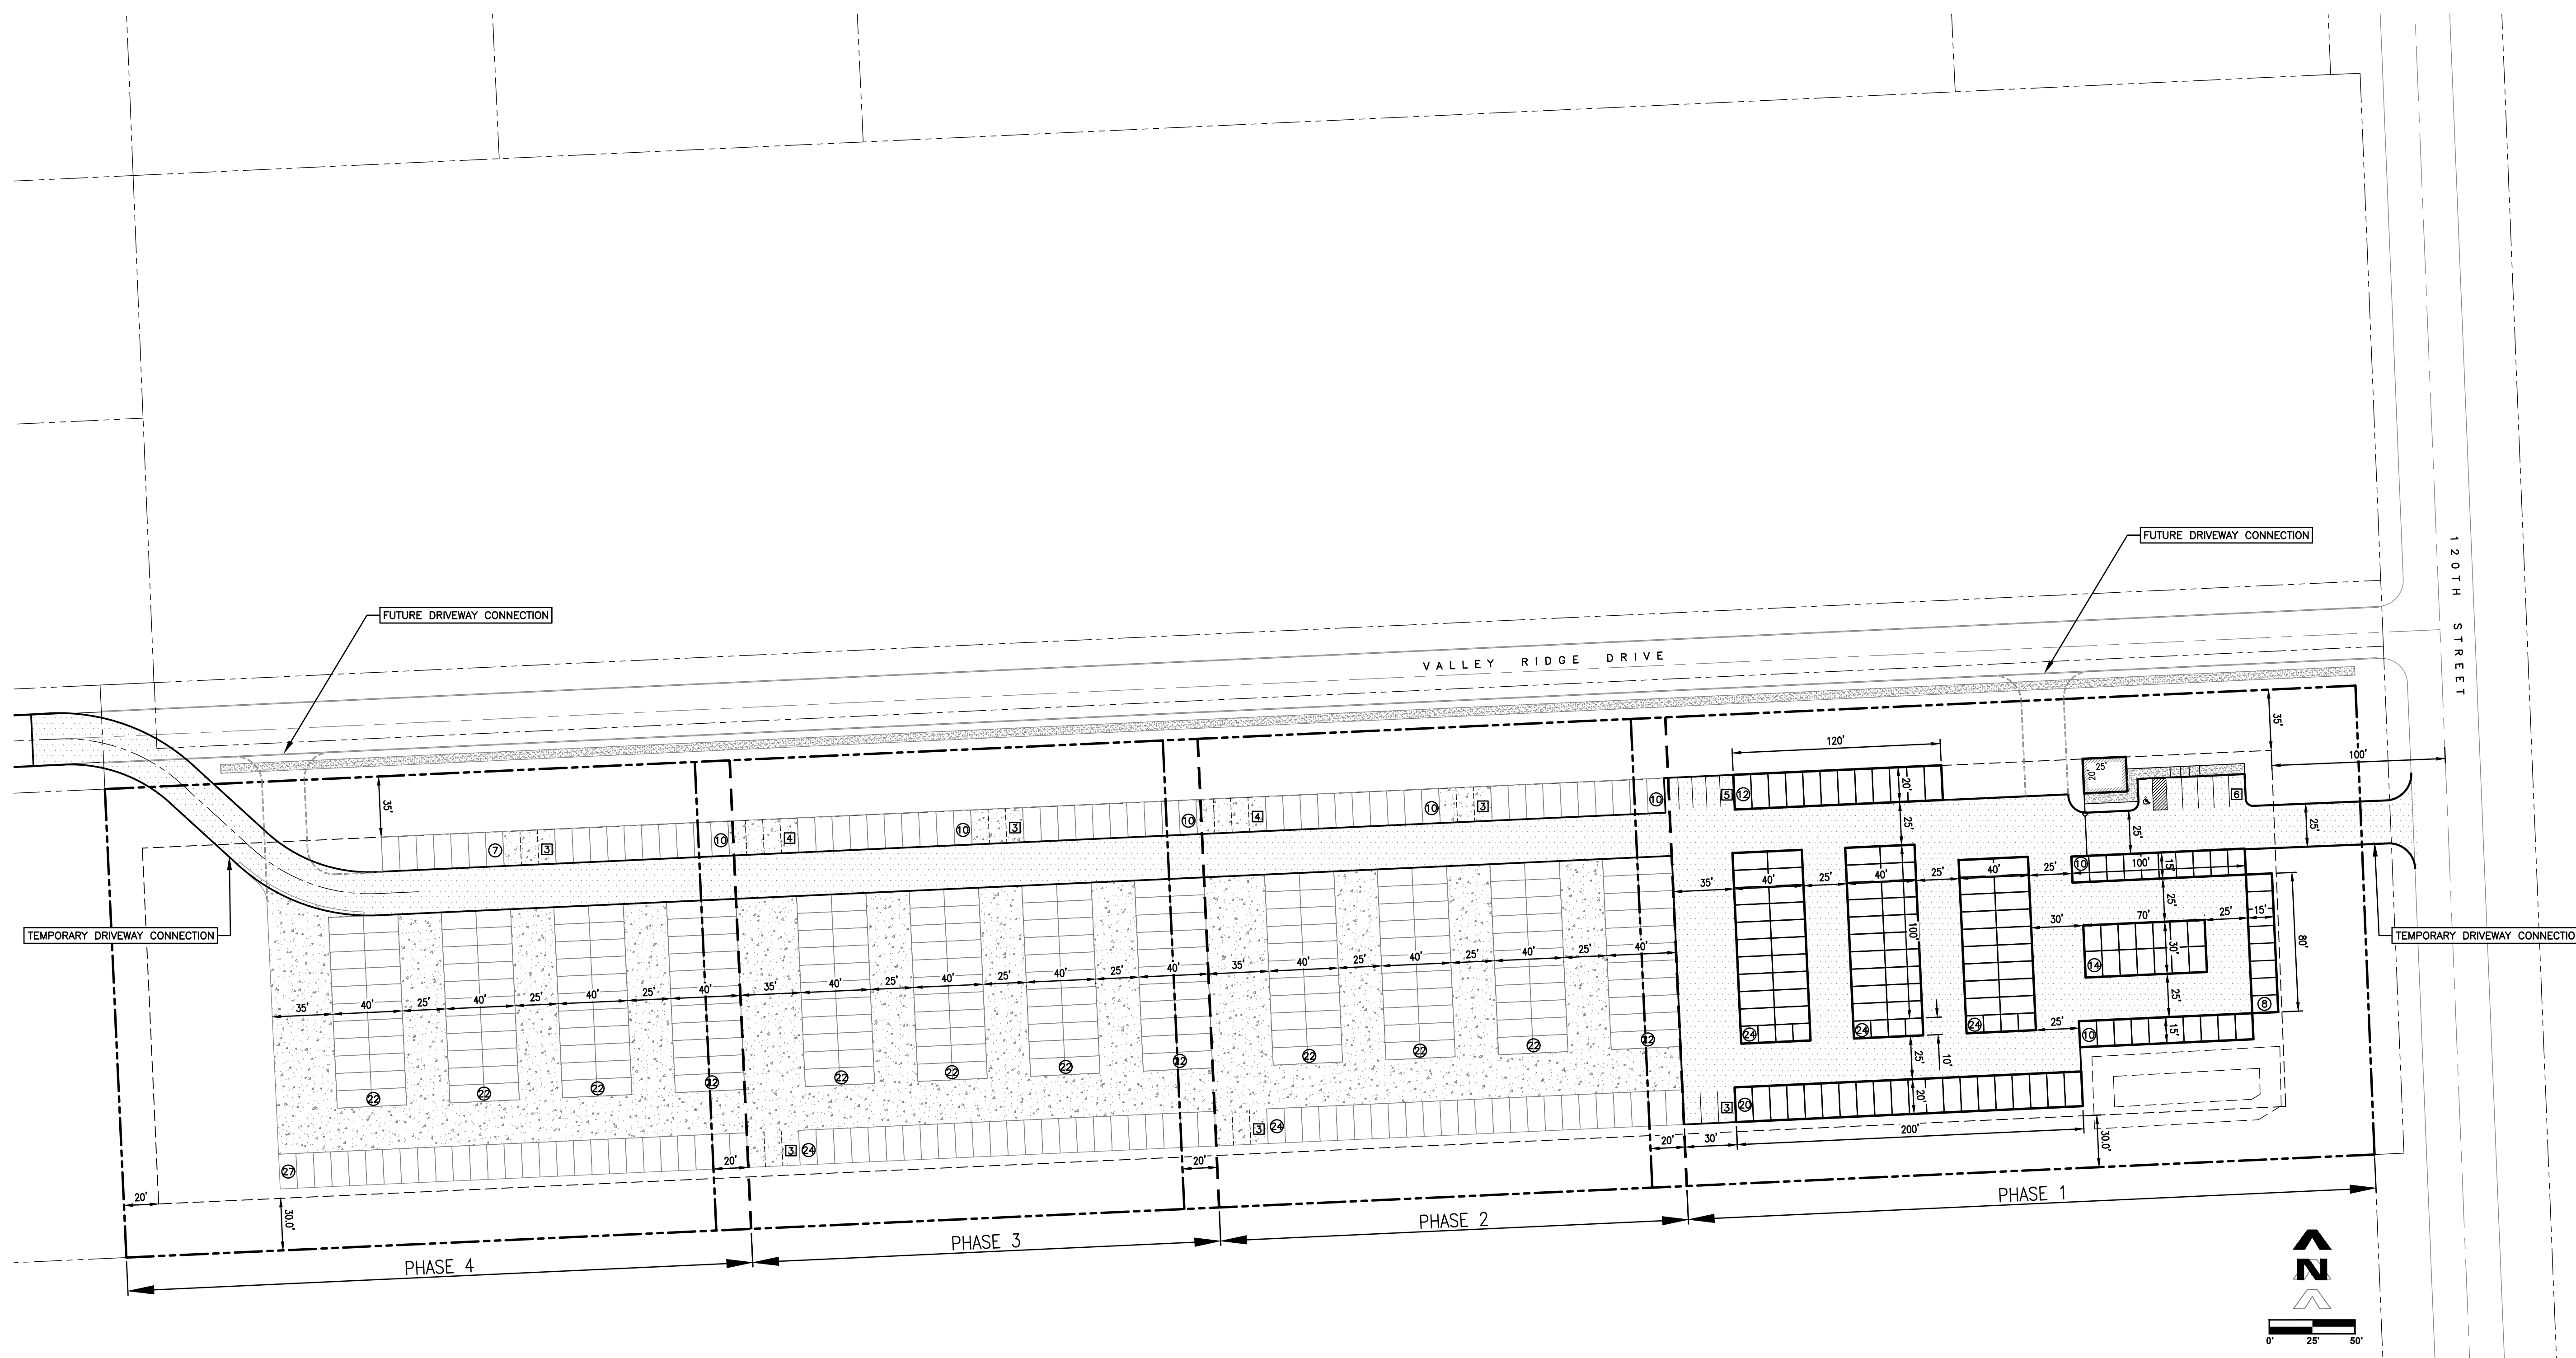

NUMBER OF STORAGE UNITS PER PHASE

PHASE	NUMBER OF UNITS
PHASE 1	146
PHASE 2	132
PHASE 3	132
PHASE 4	132
TOTAL	542

PARKING STALL RATIO PER PHASE

PHASE	CUMULATIVE NUMBER OF UNITS	CUMULATIVE NUMBER OF PARKING STALLS	NUMBER OF UNITS PER STALL *
1	146	14	10
2	278	24	11
3	410	34	12
4	542	37	14

* REQUIRED: ONE STALL PER 20 UNITS