



VICINITY MAP

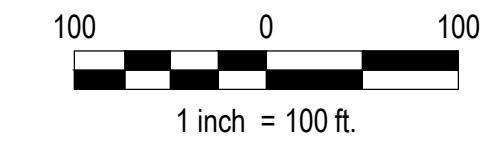

LEGEND

- BOUNDARY LINE
- RIGHT OF WAY LINE
- LOT LINE
- PHASE LINE

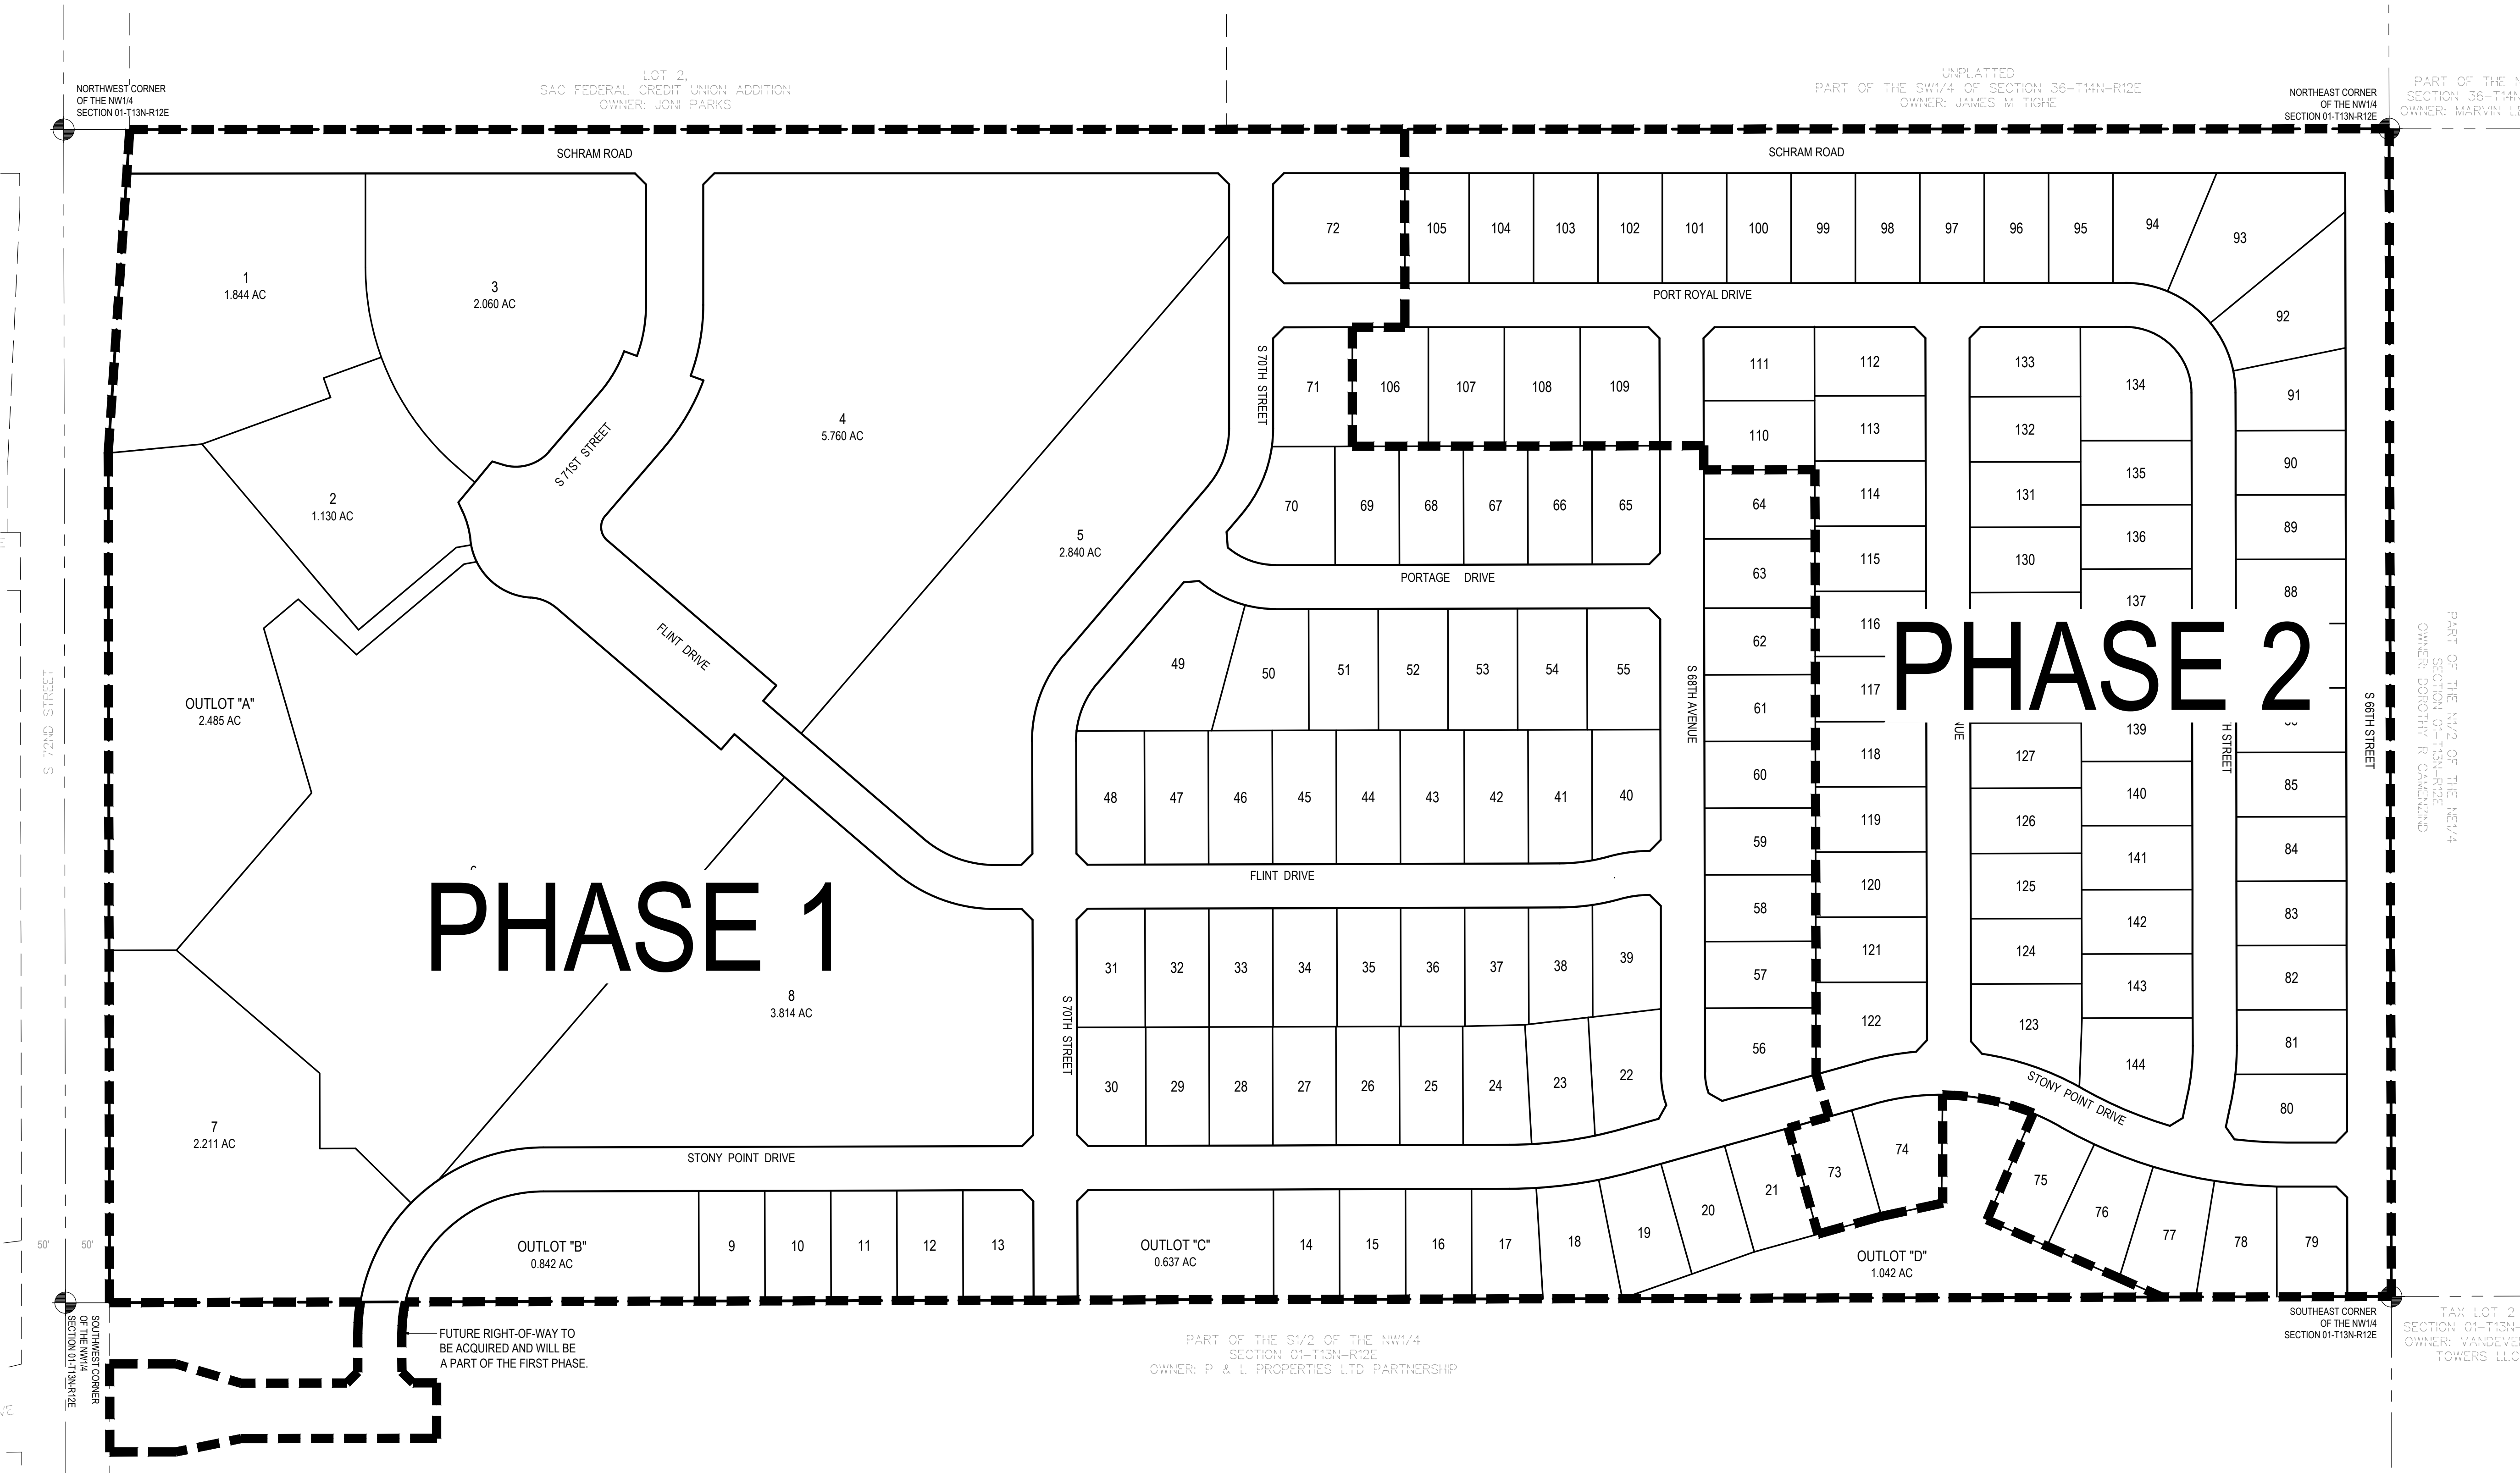

**E & A CONSULTING GROUP, INC.**  
 Engineering • Planning • Environmental & Field Services  
 10909 Mill Valley Road, Suite 100 • Omaha, NE 68154  
 Phone: 402.895.4700 • Fax: 402.895.3599  
 www.eacg.com



**E & A CONSULTING GROUP, INC.**  
 Engineering Answers  
 SEVENTY TWO PLACE  
 LOTS 1 THRU 144 & OUTLOTS "A" THRU "D"  
 PAVILLION, NEBRASKA

PHASE LINE EXHIBIT

Revisions	Date	Description
1	02-11-2019	REVISED PER CITY COMMENTS
2	02-11-2019	REVISED PER PLANNING COMMISSION REPORT
3	02-11-2019	REVISED PER PLANNING COMMISSION REPORT
4	02-11-2019	REVISED PER PLANNING COMMISSION REPORT

Proj No: P2018.228.001  
 Date: 02-11-2019  
 Designed By: JRS  
 Drawn By: ECL  
 Scale: 1" = 100'  
 Sheet: 1 of 1